

**Court of Land Registration.**

Map and description with Petition No. 26, Oahu Market Co., Ltd.,  
 filed Dec. 1, 1904.

Lot on west corner of Kekaulike and King Streets, Honolulu, comprising Land described in deed of S. B. Dole to M. Kekuanaoa, recorded in Book 241, page 240, and a portion of L. C. A. 107 to Antonio Manuel,

Commencing at the west corner of King and Kekaulike Streets, from which a Government Survey monument in King Street at the first angle in the street west of Kekaulike Street on a 10-foot offset to the northeast or mauka side of the street bears by true azimuth  $182^{\circ} 15'$  and is distant 92.9 feet, the coordinates of said corner referred to Puowaina Trig. Station being North 127.7 feet and West 5107.6 feet, and the magnetic declination in Dec, 1904, being  $10^{\circ} 35'$  East, the boundary runs by true azimuths:


1.  $152^{\circ} 35'$ , 89.0 feet, along King Street to Iron Pin at angle in street 1.0 feet below surface of cement sidewalk from which above-mentioned street monument bears  $252^{\circ} 45'$ , 46.75 feet,
  2.  $60^{\circ} 10'$ , 108.4 " " L. C. A. 170 to M. Kekuanaoa,
  3.  $329^{\circ} 25'$ , 94.2 " " same to northwest side of Kekaulike Street,
  4.  $237^{\circ} 15'$ , 103.6 " " Kekaulike Street to the point of commencement, and
- Containing an area of 9695 square feet;

The above notes of survey are derived from the following sources: Course 1 and bearing of course 4 from survey of street lines by Walter E. Wall in 1900, Course 2 and bearing of course 3 from deed of S. B. Dole to M. Kekuanaoa. Connection with street monument, and buildings and fences from survey by A. C. Alexander, Jan., 1905. Magnet bearing from survey by C. J. Willis, Nov. 1904. Coordinates of initial point from survey by F. S. Dodge in 1886.

I hereby certify that the map and description hereon are correct.

Honolulu, Jan. 13, 1905.

Arthur C. Alexander  
 Court Surveyor

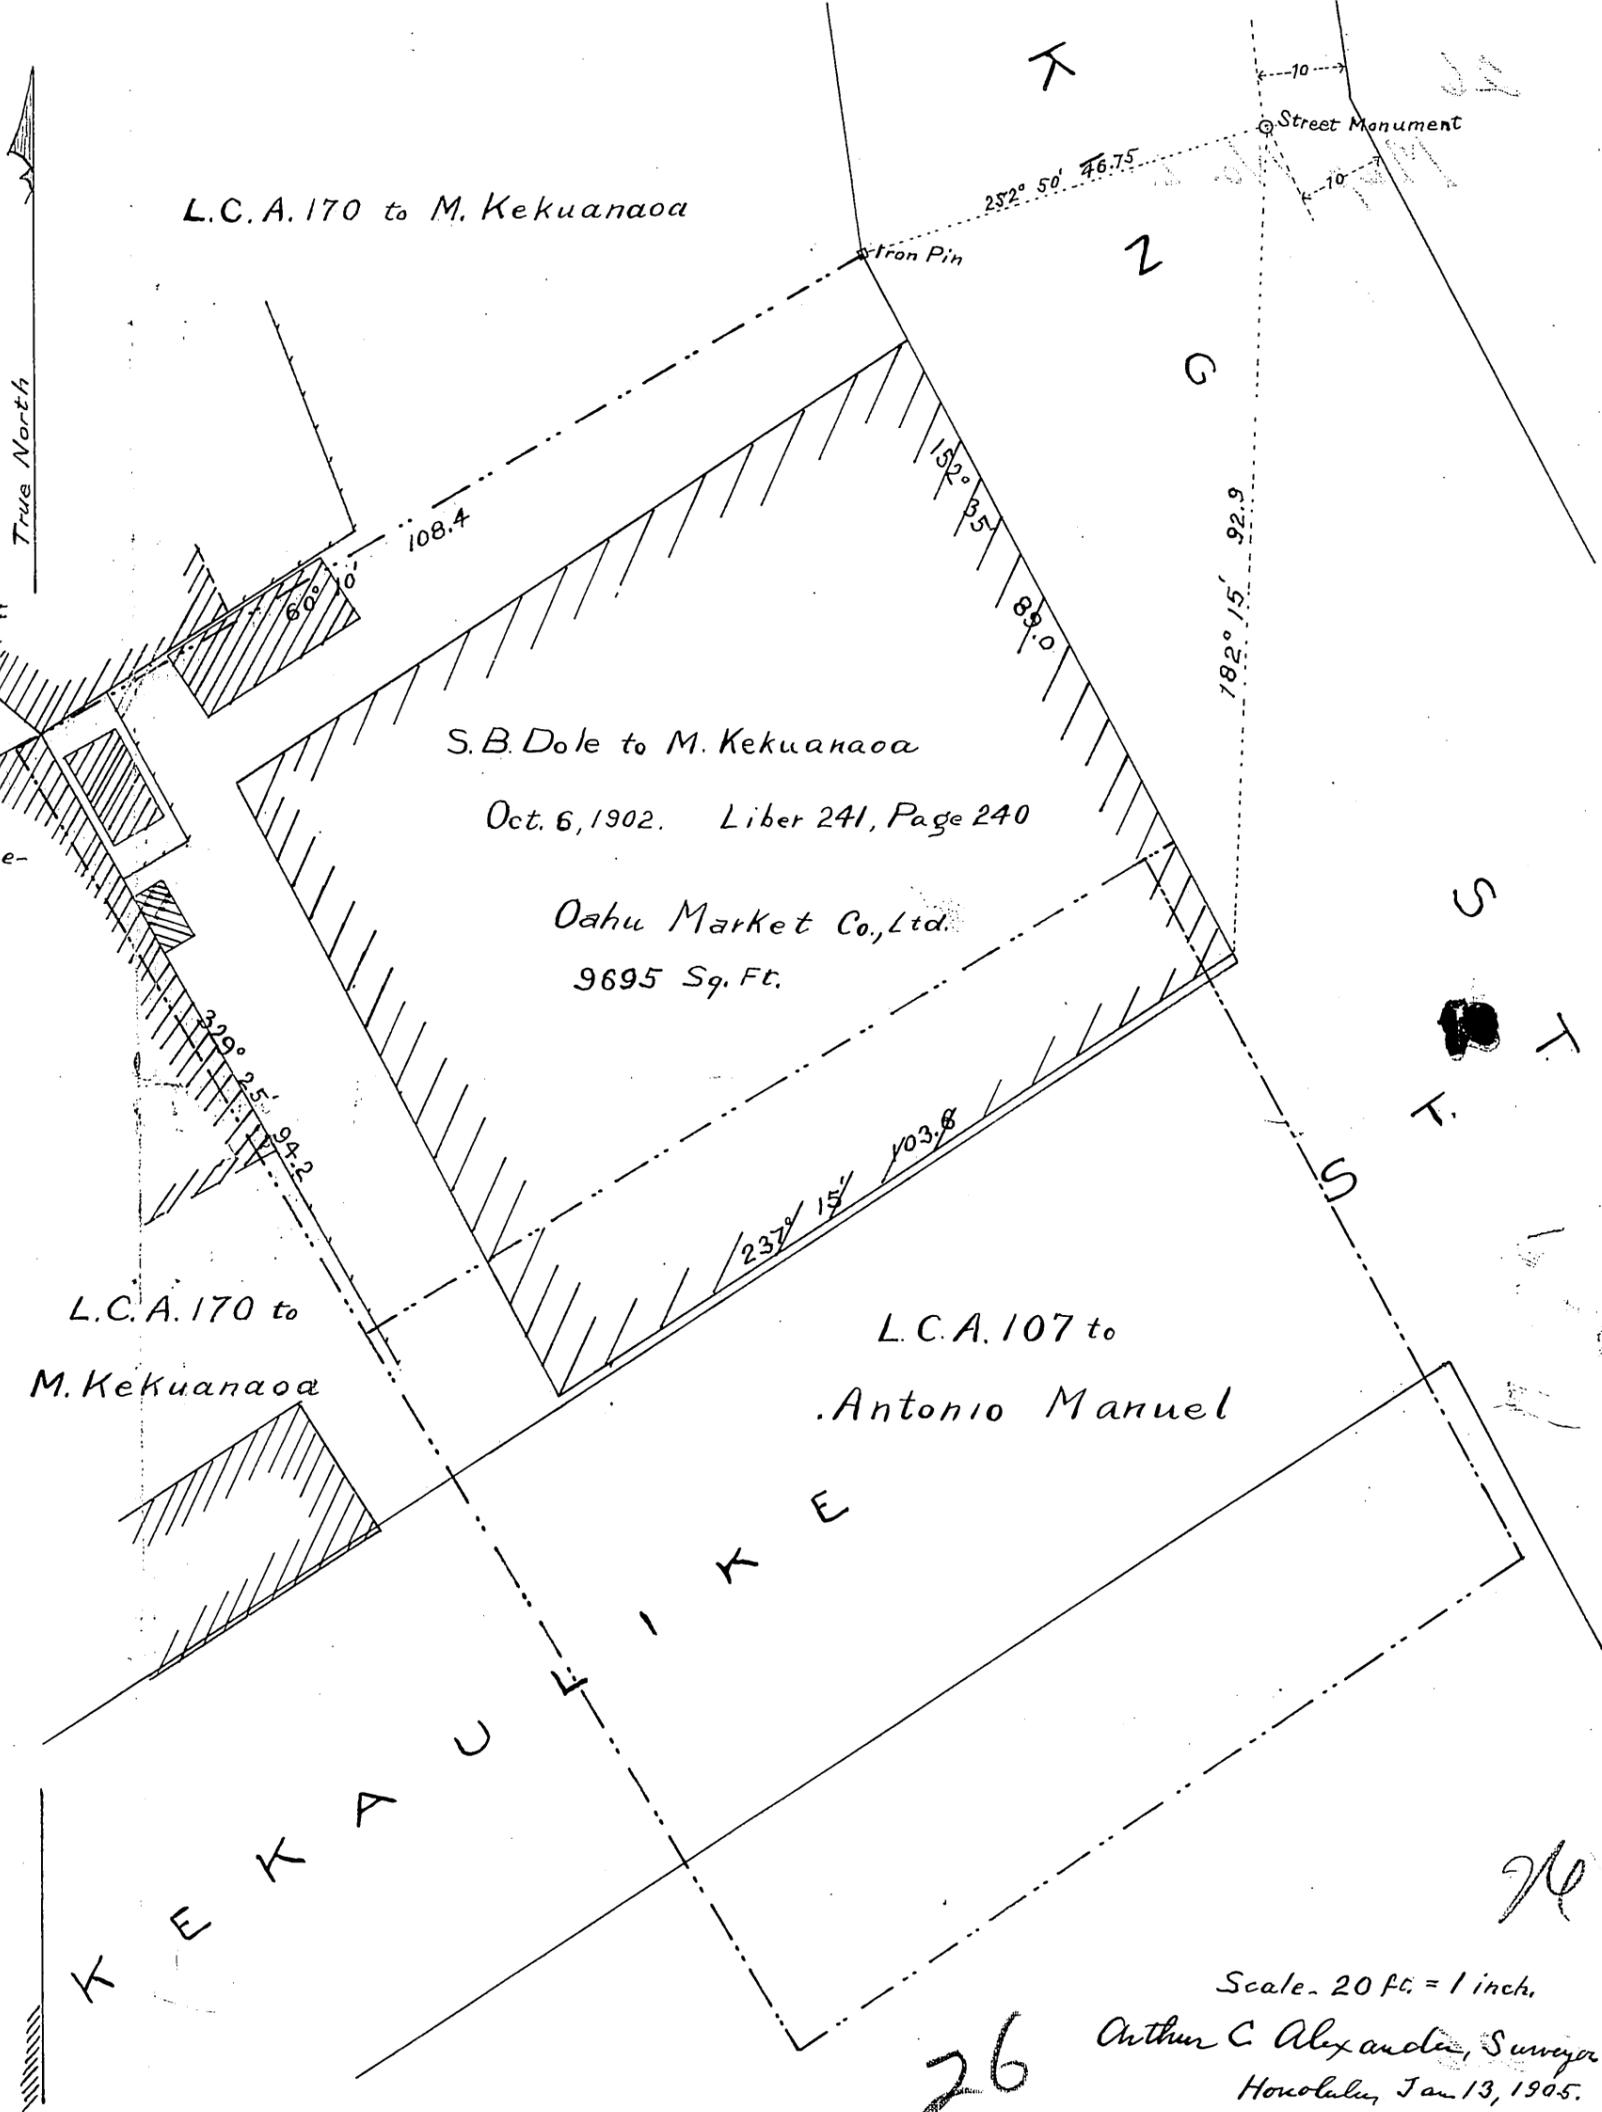

Scale - 20 Ft. = 1 inch.

Arthur C. Alexander, Surveyor  
 Honolulu, Jan 13, 1905.

26